


- SITE PLAN (1:1250) -

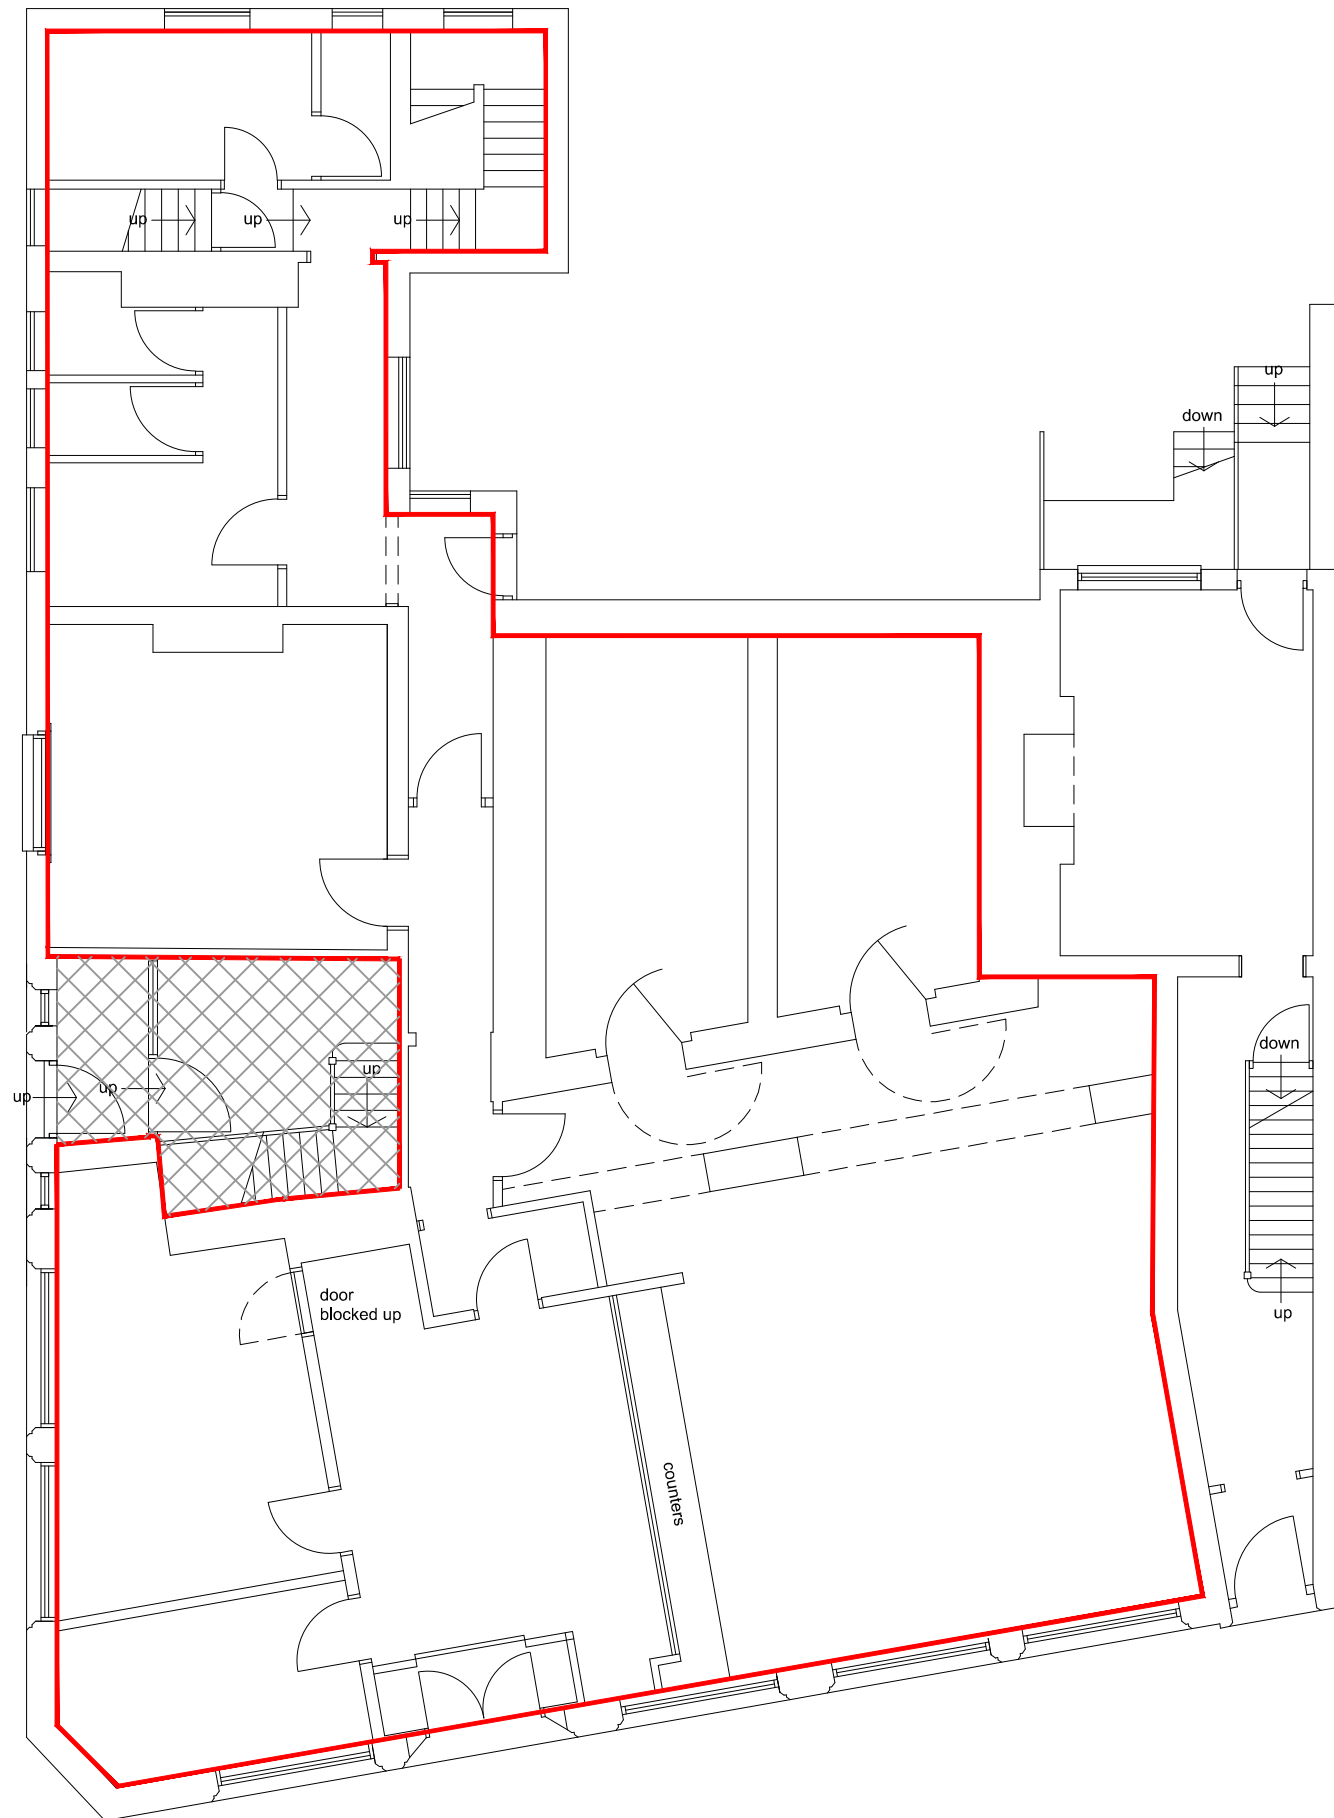

- GROUND FLOOR (1:100) -

**NOTE**

**A3**

Plans produced for purpose of Land Registry only.

Do not scale this drawing.  
All dimensions to be checked on site.

**LEGEND**

- = TENANTS DEMISED AREA
- = COMMON AREA SERVICING UPPER FLOORS

Rev. No.	Revision	Date



ARCHITECTURAL DRAWING SERVICES - FULL MEASURED SURVEYS  
SPACE PLANNING - CONSTRUCTION SURVEYS - ALL GENERAL CAD DESIGN  
Tel: 07813027508  
Email: TDL\_Design@yahoo.co.uk

Project:  
Lower Retail 52a London Road  
Alderley Edge

Drawing Title:  
Land Registry Compliant Lease Plan  
Ground Floor Lower Retail.

Project Number:	Drawing Number:	Rev:
0110762	0621107-02	..

Scale:	Date:
1:100 / 1:1250 @ A3	OCT 2012

Drawn By:	Checked By:
PST	...

Client: