


NOTE


Plans produced for purpose of Land Registry only.

LEGEND


- = TENANTS DEMISED AREA
- = ESTATE

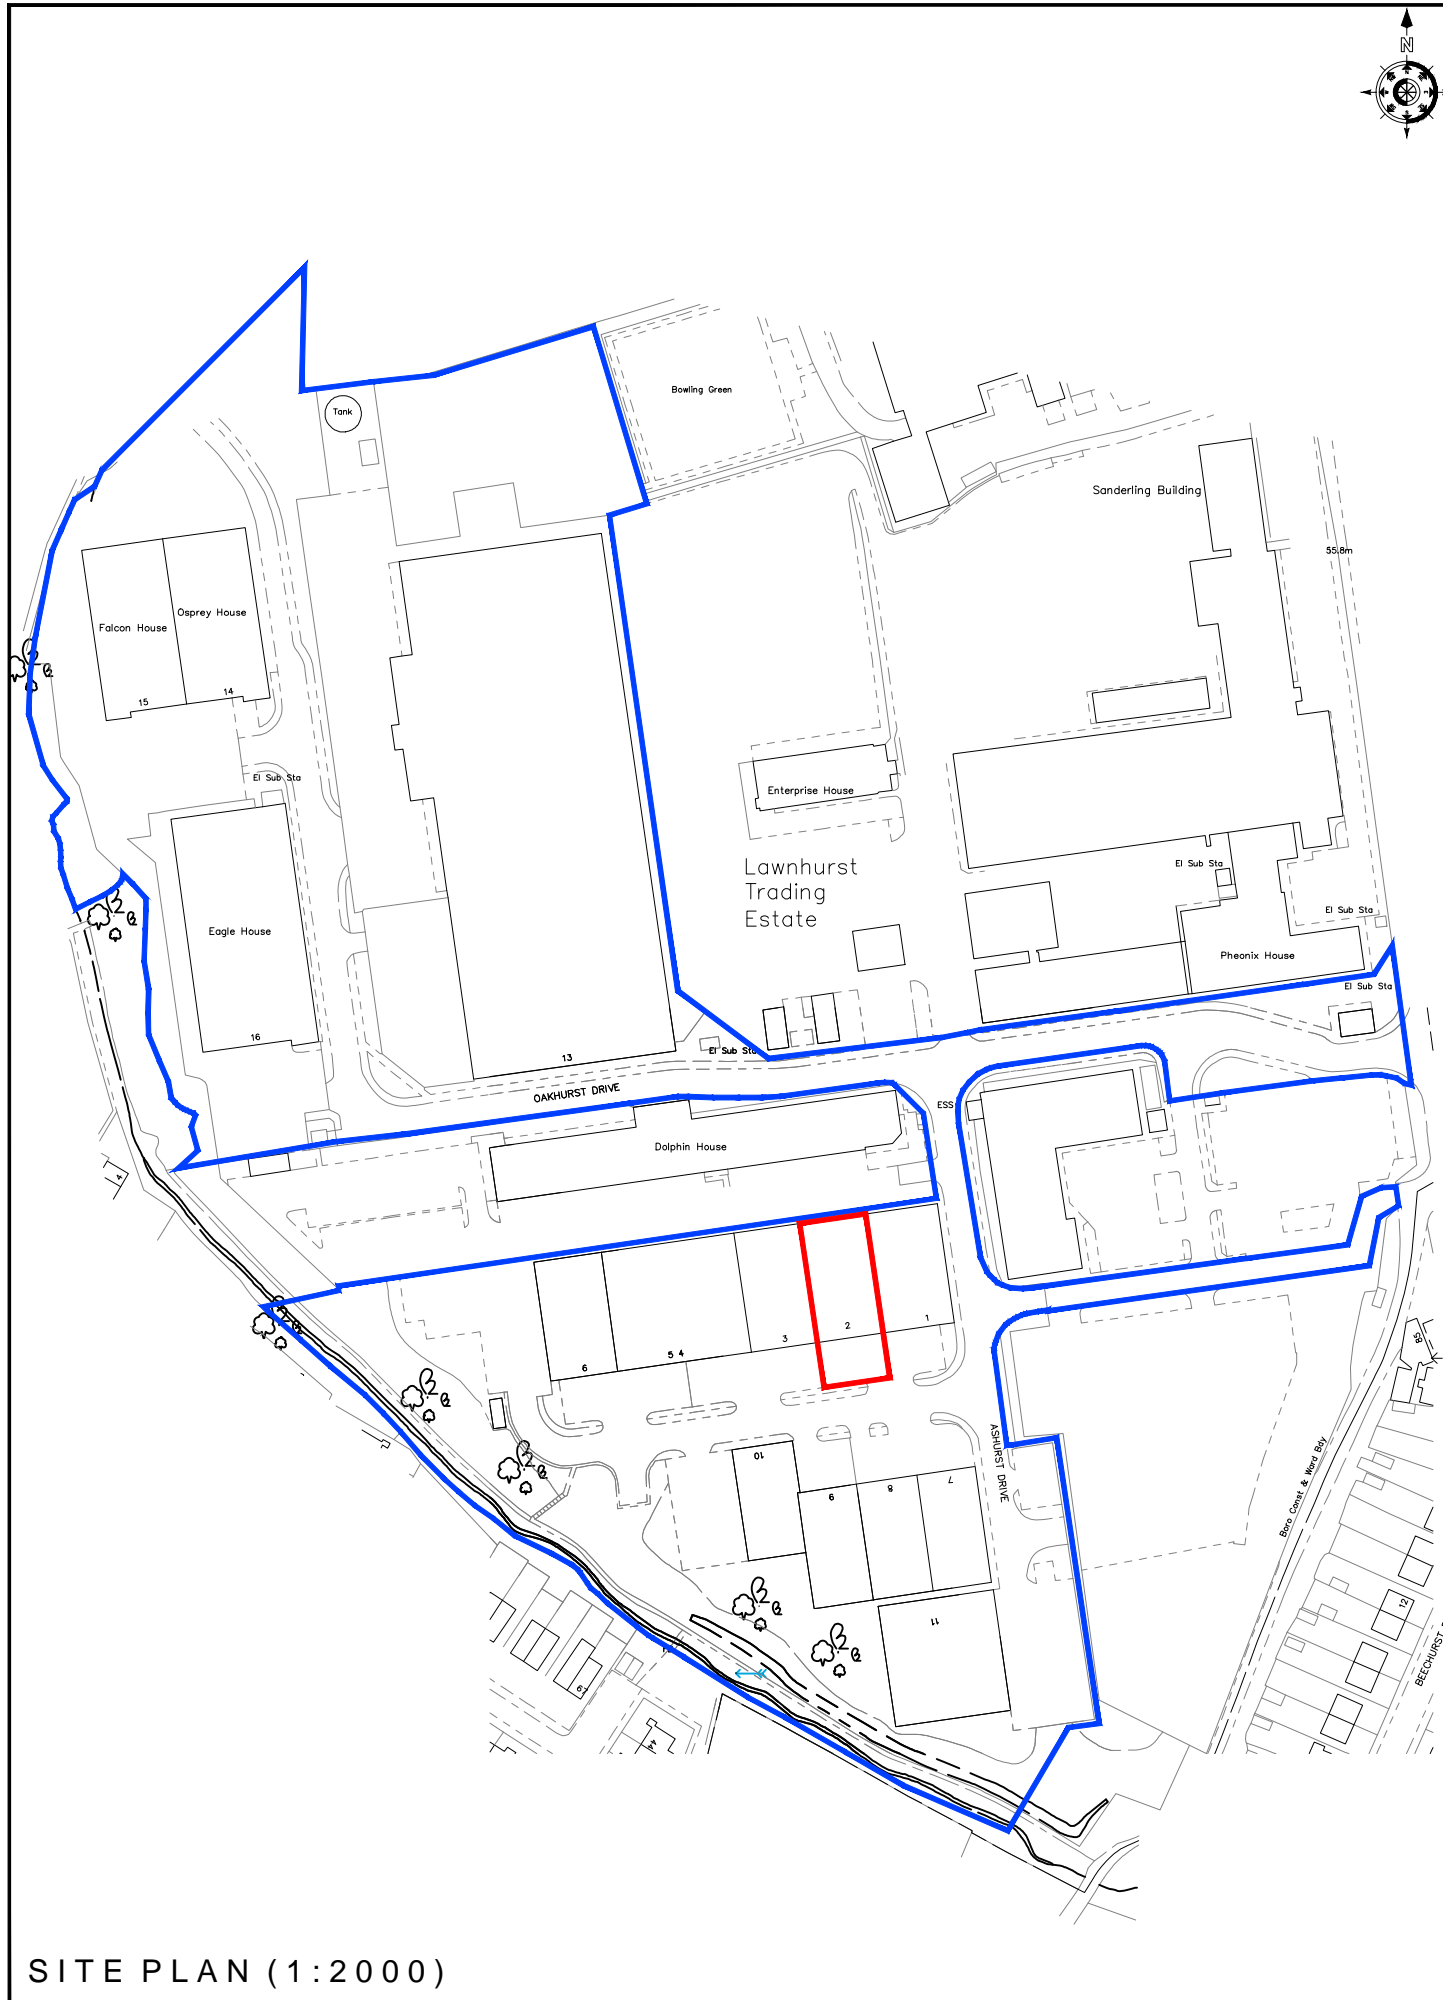

SITE PLAN (1:2000)

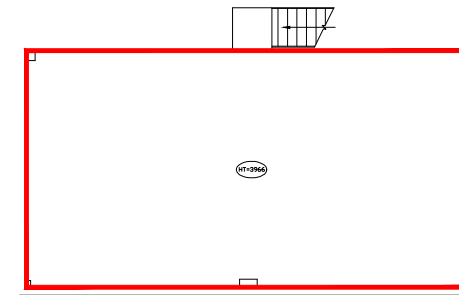

FIRST FLOOR (1:200)

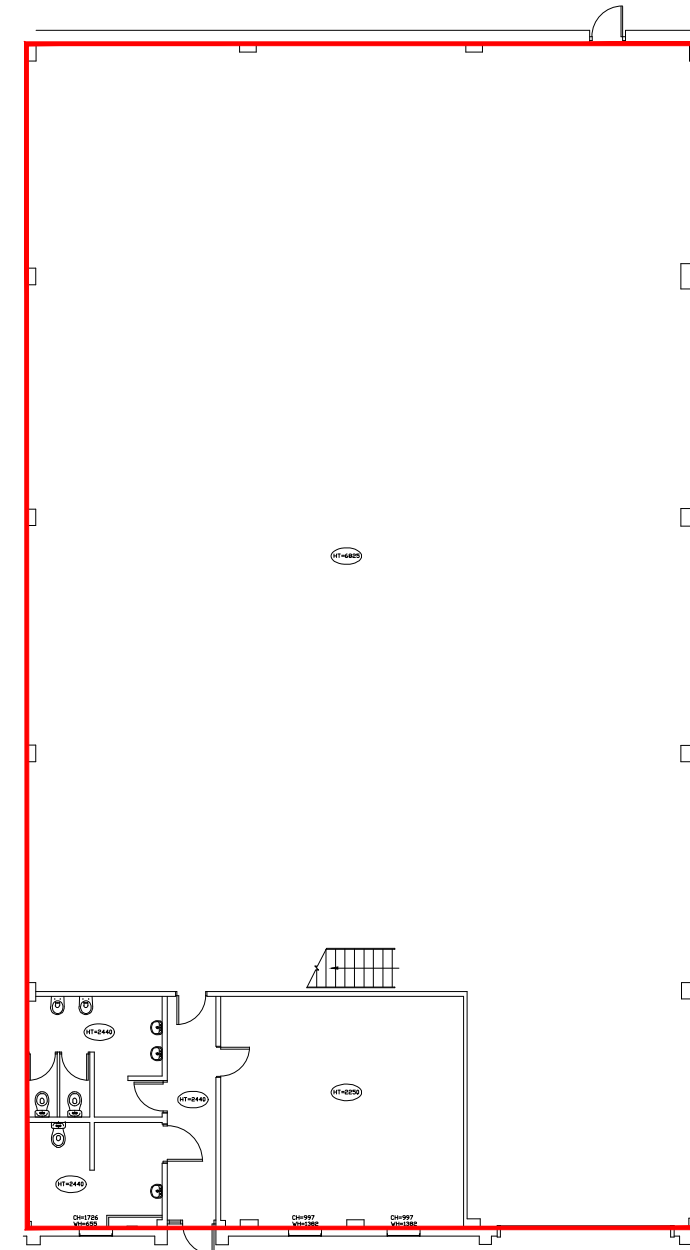

GROUND FLOOR (1:200)

Rev. No.	Revision	Date
----------	----------	------



ARCHITECTURAL DESIGN AND DRAWING SERVICES
FULL MEASURED BUILDING SURVEYS
LEASE PLANS - CONSTRUCTION SURVEYS
REFURBISHMENT - SPACE PLANNING
ALL GENERAL CAD DESIGN AND DRAWING SERVICES

Tel: +44 (0)161 282 4533 - Mobile: +44 (0)7813027508
 Email: paul@tdcad surveys.co.uk - Web: www.tdcadsurveys.co.uk

Project:
 Unit 8, Lawnhurst Trading Estate,
 Stockport

Drawing Title:
 Land Registry Compliant Lease
 Plan

Project Number:	Drawing Number:	Rev:
0722012	0722012-02	..

Scale:	Date:
1:200 / 1:2000 @ A3	December 2012

Drawn By:	Checked By:
PST	...

Client: