
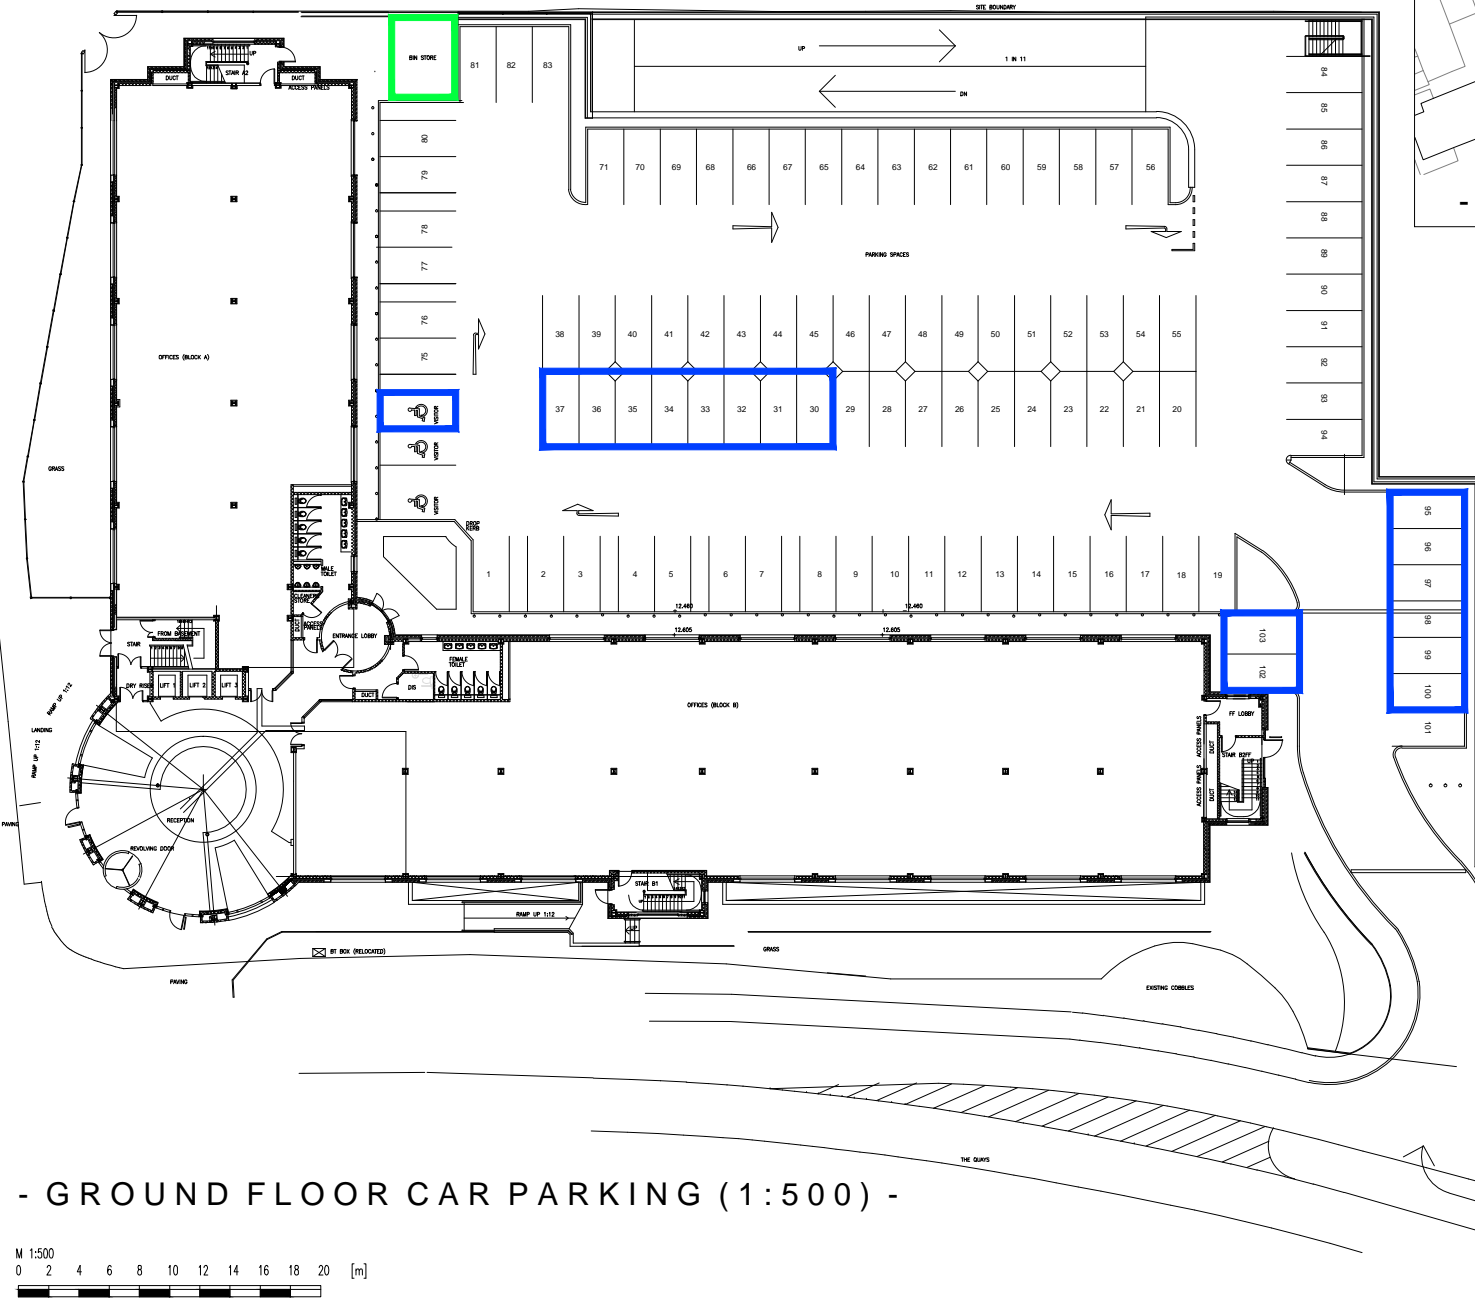
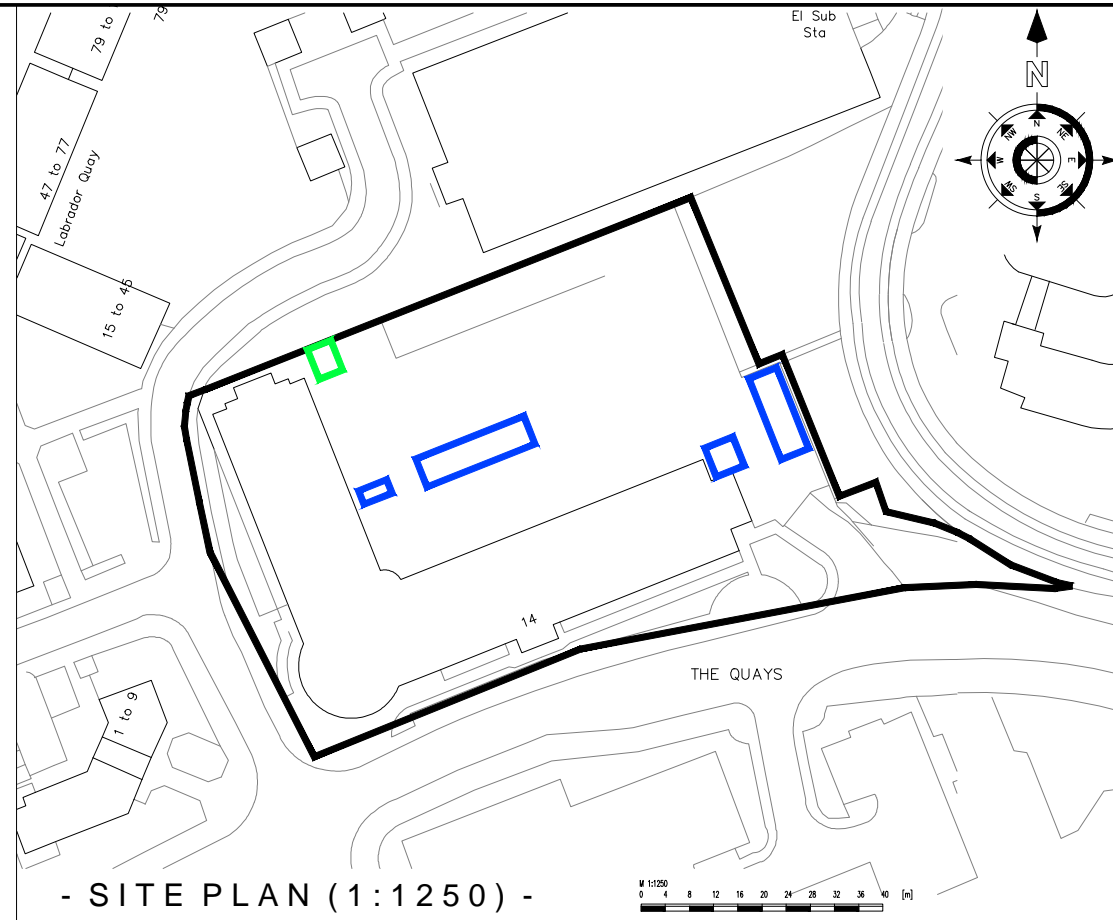
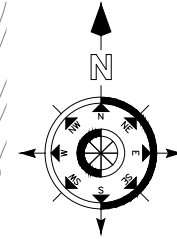


NOTE

Plans produced for purpose of Land Registry only.

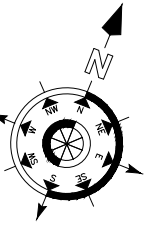

LEGEND

- = TENANTS CAR PARKING SPACES
- = COMMUNAL BIN STORE

Rev. No.	Revision	Date
----------	----------	------



TROUP DESIGN LIMITED
 ARCHITECTURAL DESIGN AND DRAWING SERVICES
 FULL MEASURED BUILDING SURVEYS
 LEASE PLANS - CONSTRUCTION SURVEYS
 REFURBISHMENT - SPACE PLANNING
 ALL GENERAL CAD DESIGN AND DRAWING SERVICES

Tel: +44 (0)161 282 4533 - Mobile: +44 (0)7813027508
 Email: paul@tdcad-surveys.co.uk - Web: www.tdcad-surveys.co.uk

Project:
 The Lighthouse, Salford Quays
 Ground Floor Car Parking

Drawing Title:
 Land Registry Compliant Lease Plan

Project Number: 0682012	Drawing Number: 0682012-02	Rev: ..
----------------------------	-------------------------------	------------

Scale: 1:500 / 1:250 @ A3	Date: Nov 2012
------------------------------	-------------------

Drawn By: PST	Checked By: ...
------------------	--------------------

Client: